


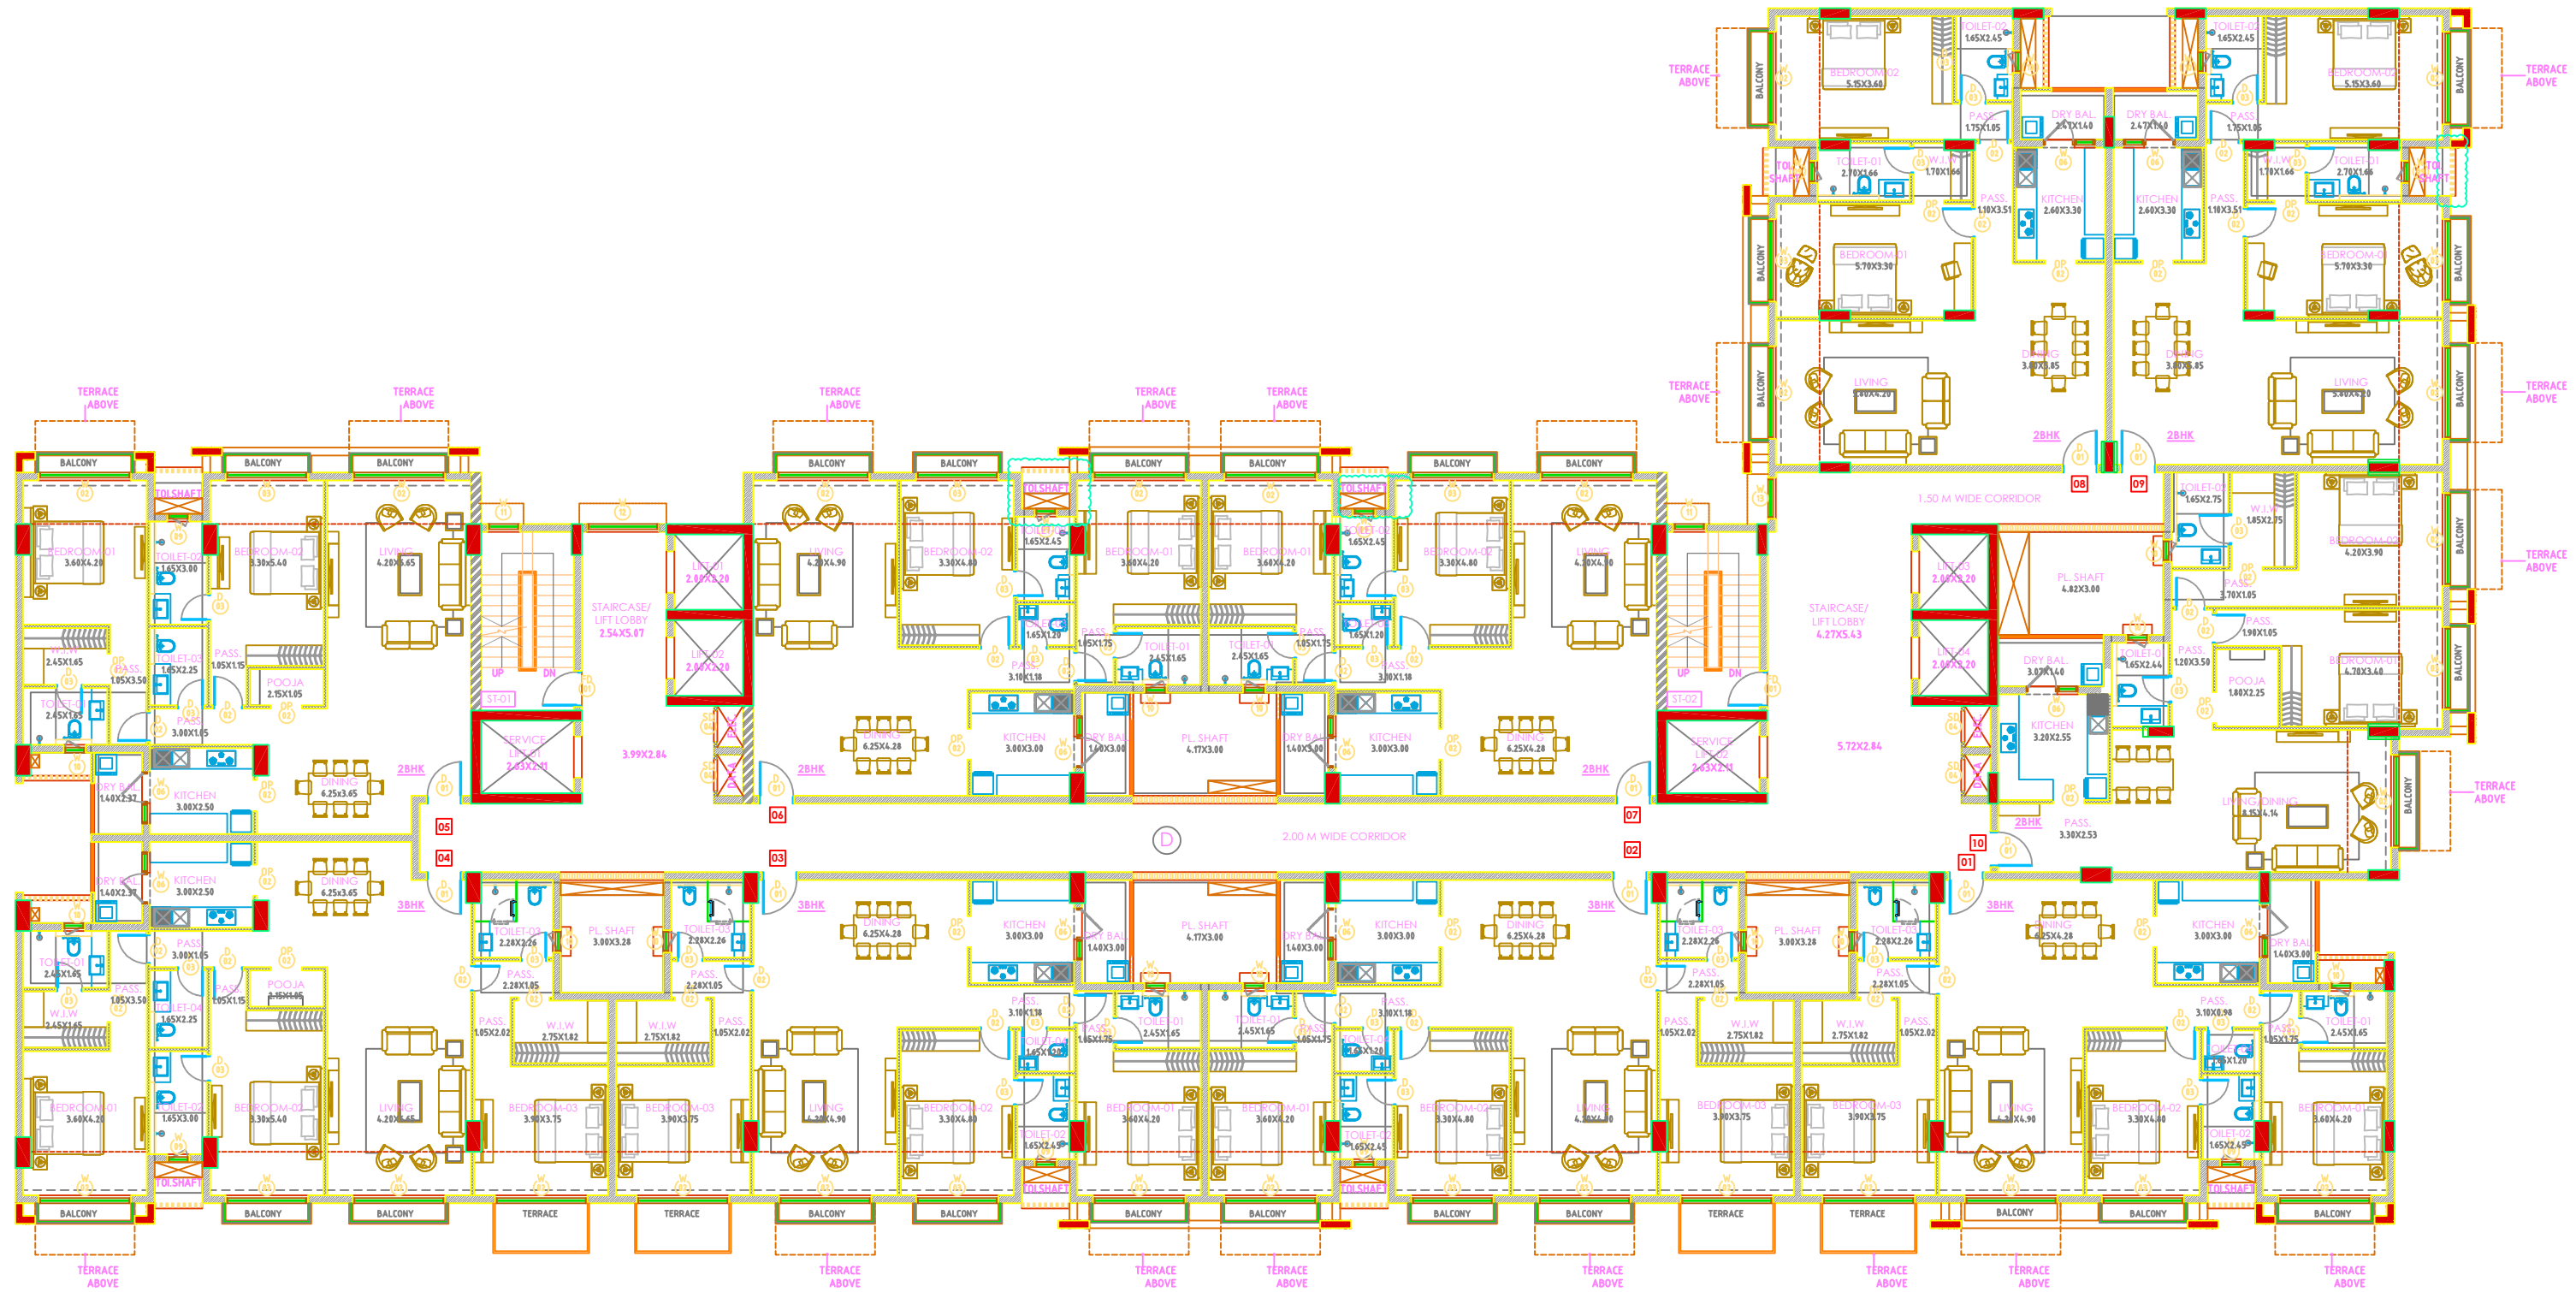

SECOND FLOOR PLAN

