


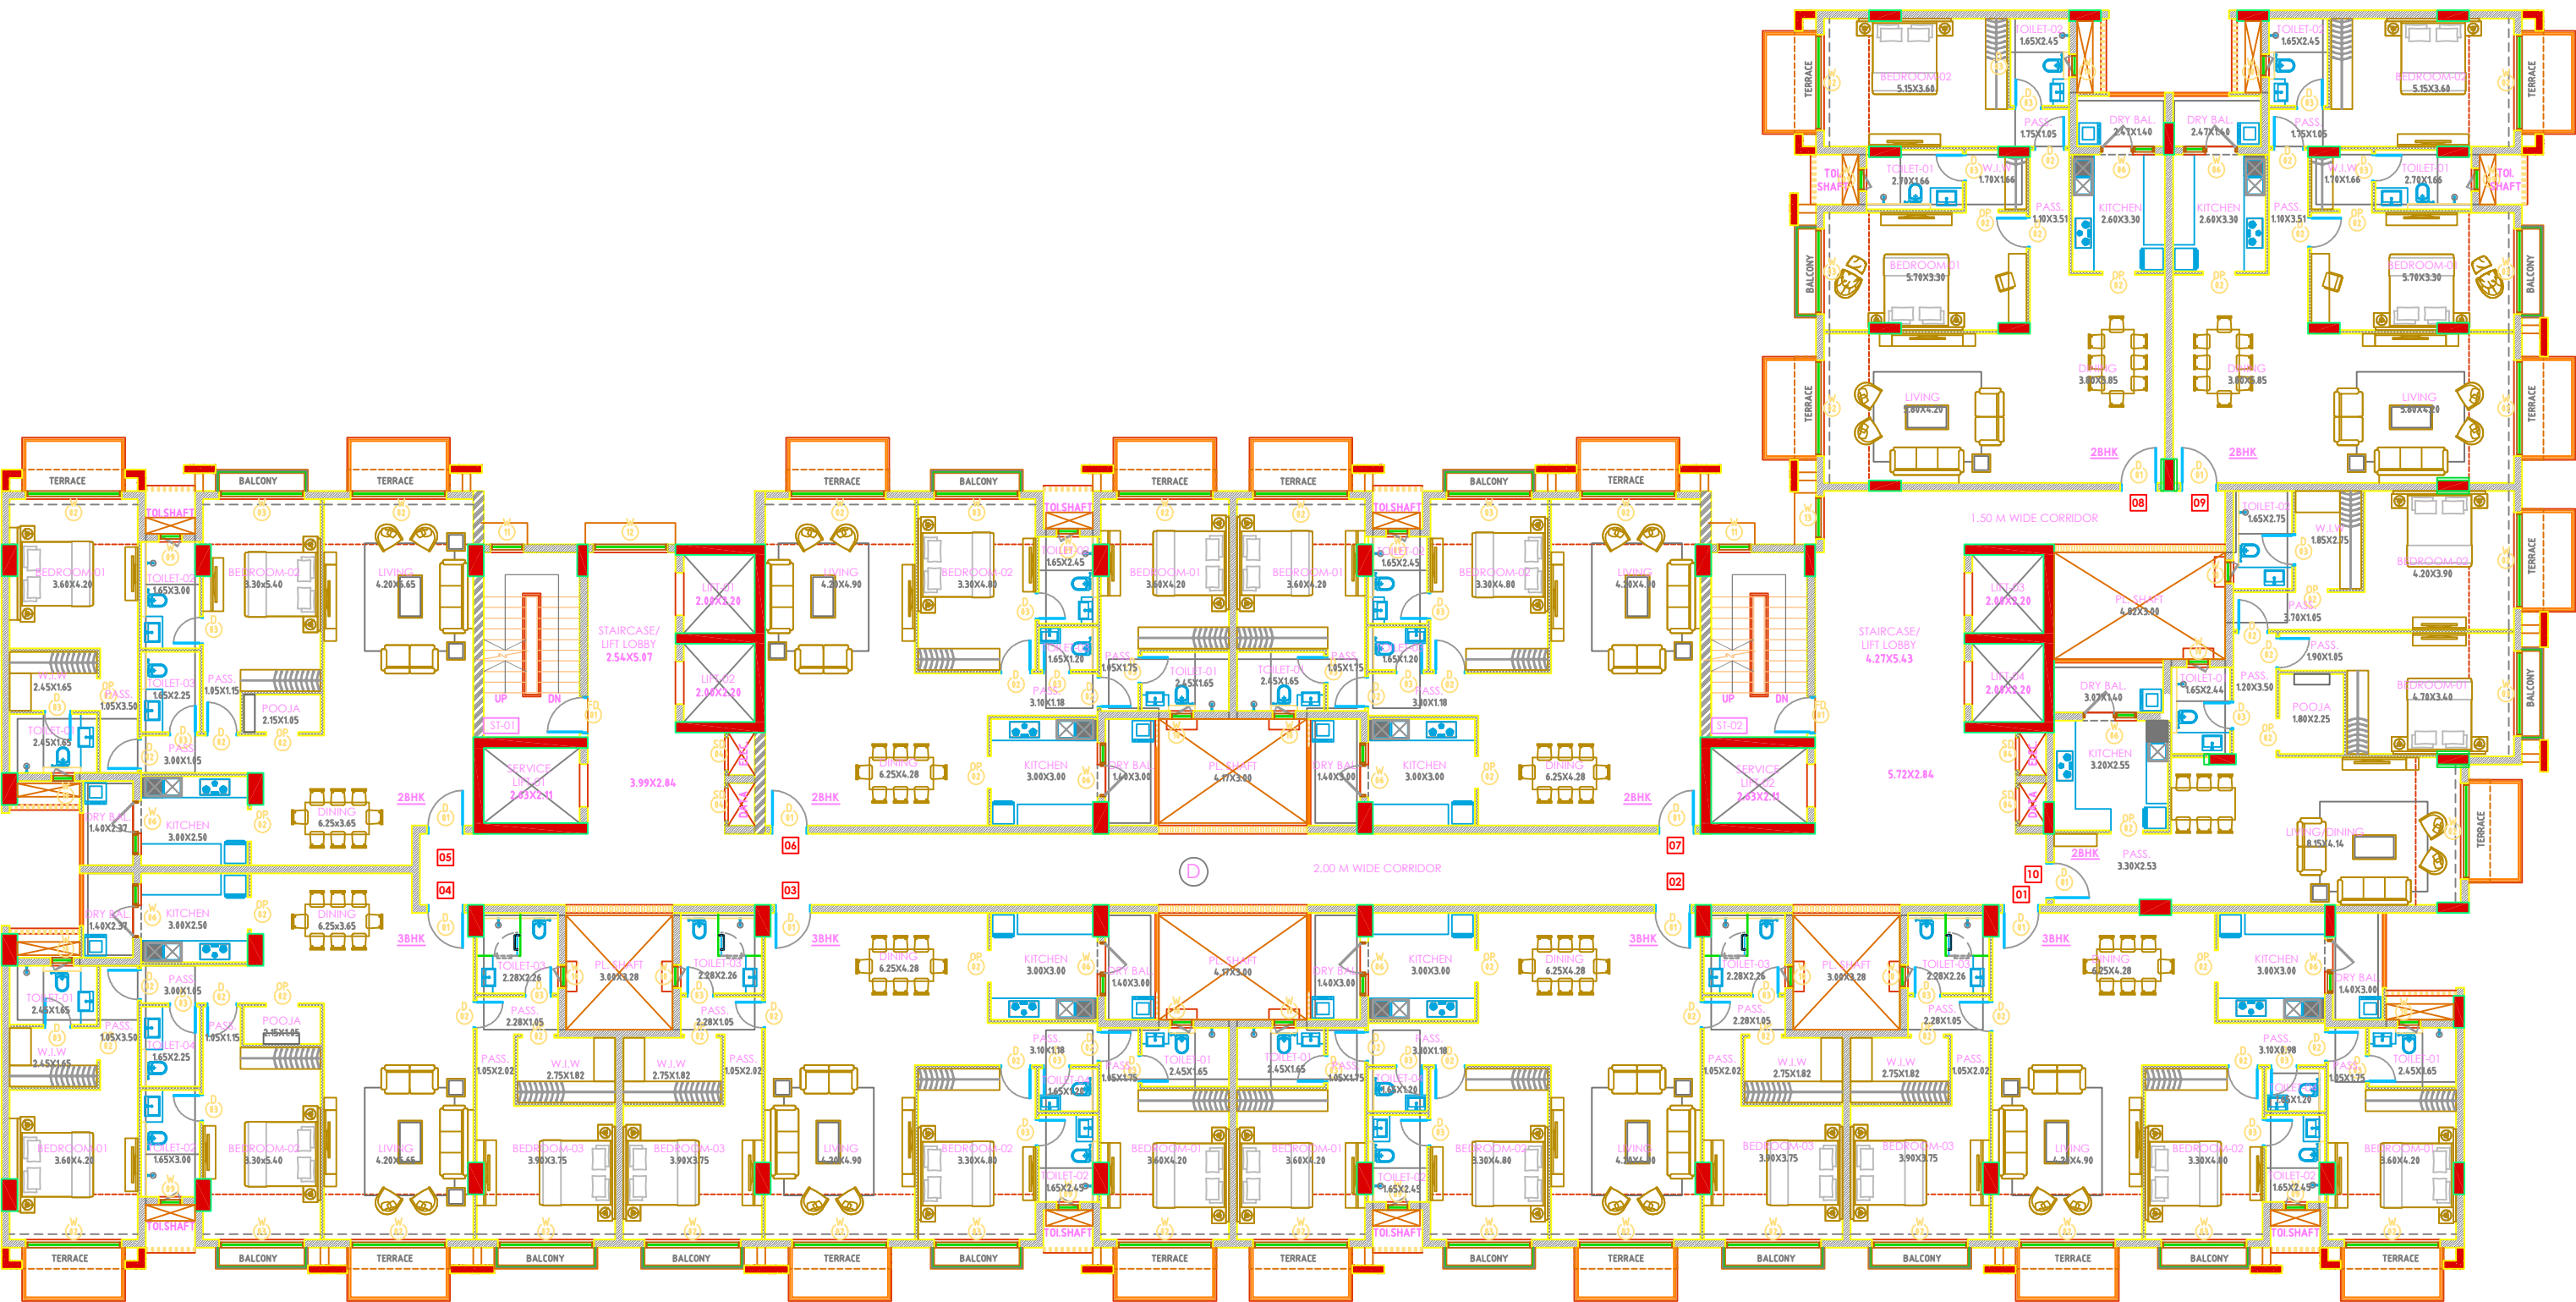

THIRD FLOOR PLAN

